





Main Entrance

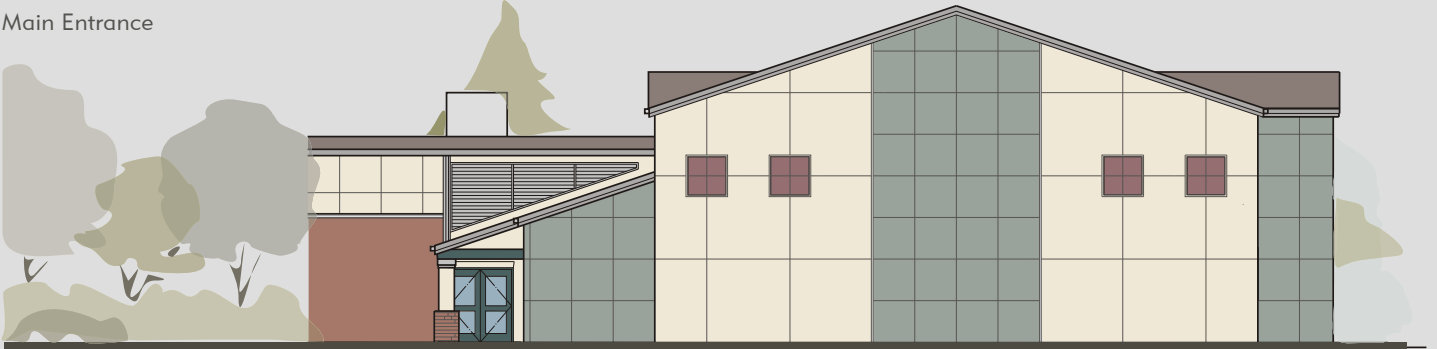

East Elevation of Addition

This addition/modernization project includes the addition of a new multi-purpose room, stage, storage, and main entry.

The remaining spaces were renovated with upgrades to interior finishes and mechanical / electrical systems. The original multi-purpose space was converted into a Learning Resource Center, computer lab, and work room.

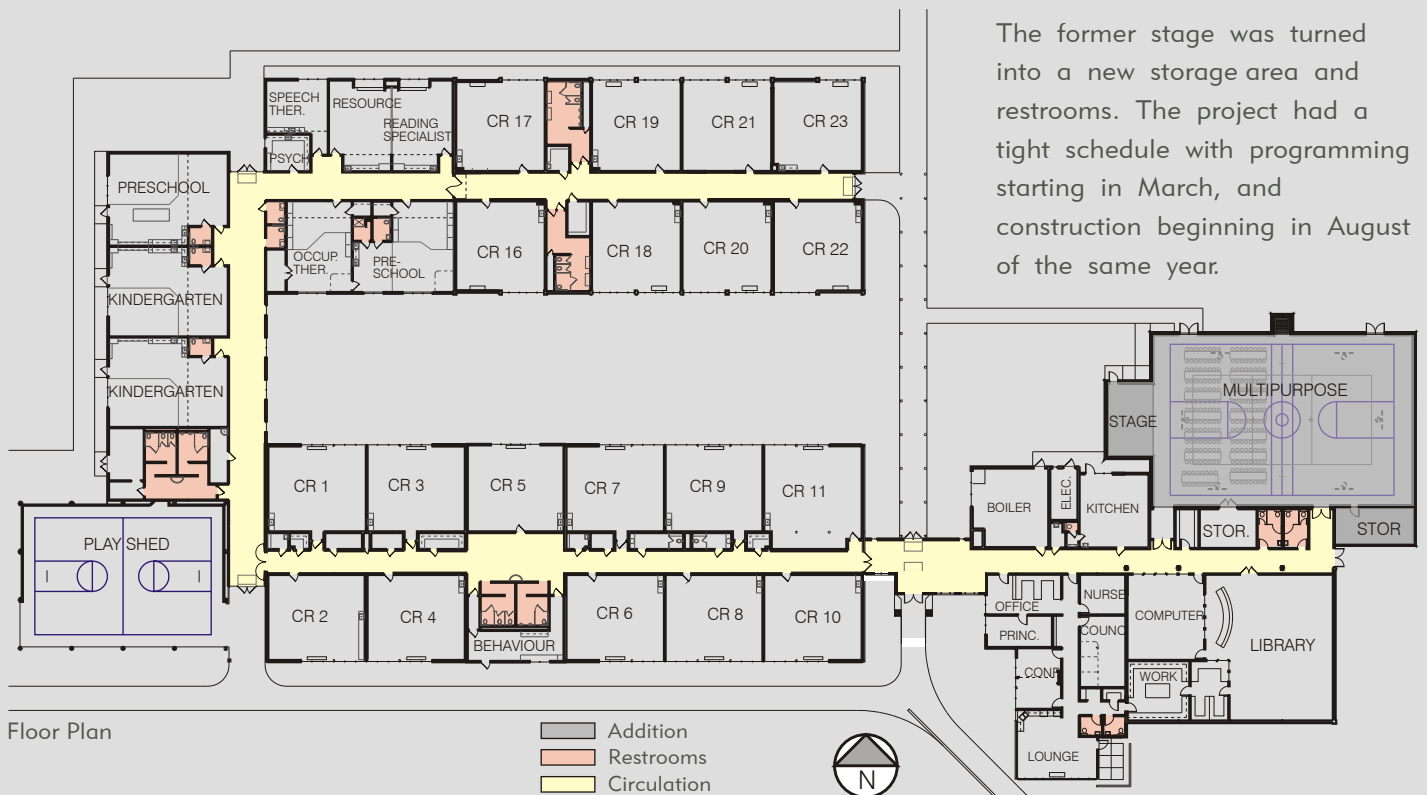

The former stage was turned into a new storage area and restrooms. The project had a tight schedule with programming starting in March, and construction beginning in August of the same year.

Floor Plan

Addition
 Restrooms
 Circulation



bpharchitects

Stanwood Elementary